


1. TLOCRT SUTERENA


M 1:100

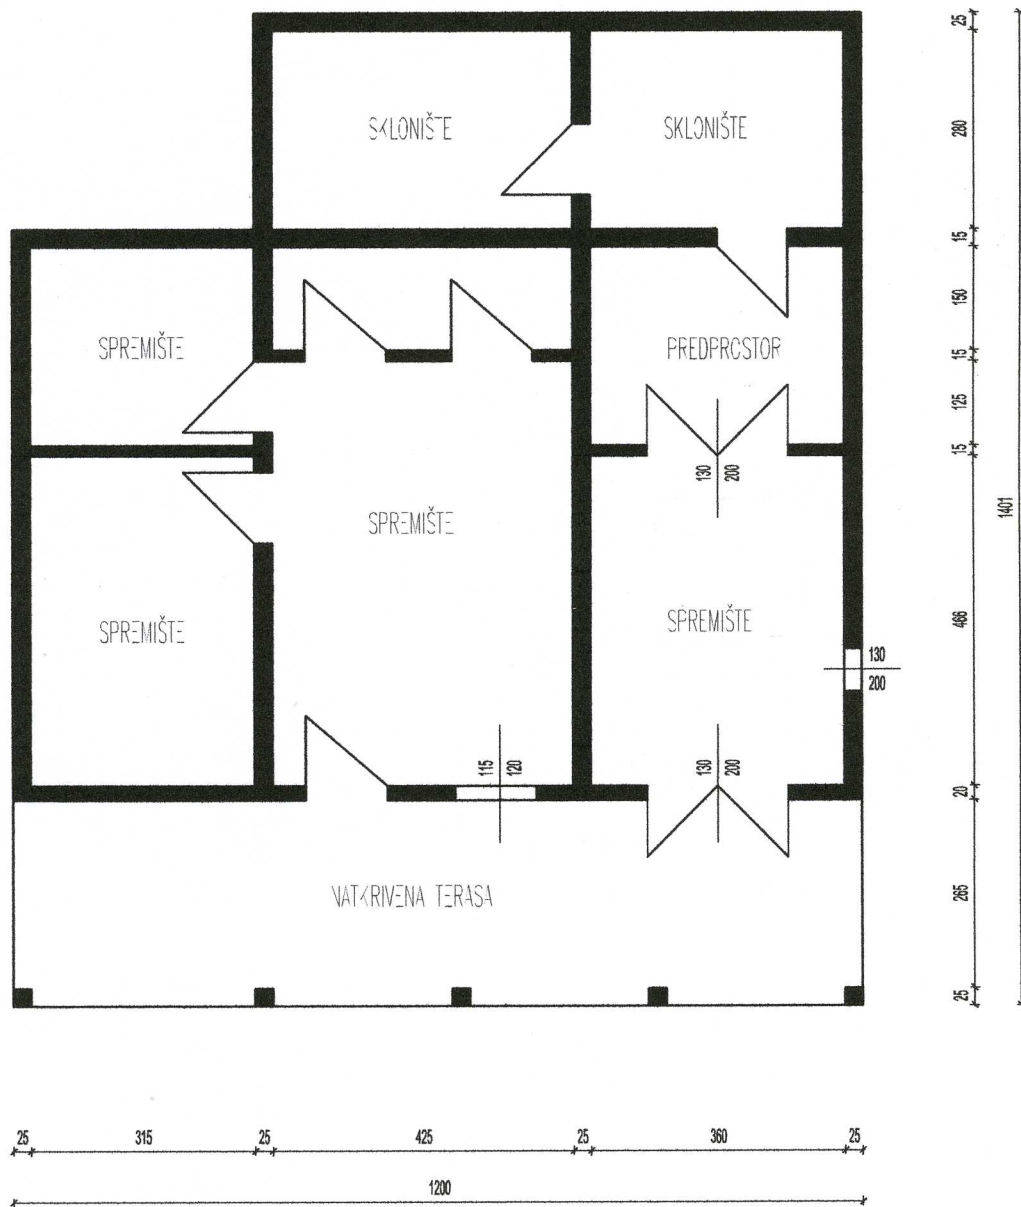

Stalni sudski vpeštak
za građevinsku struku
Ivan Ćarapar
KUTINA, P. Preradovića 1/2
Telefon: 044/ 681-143

2. TLOCRT PRIZEMLJA



M 1:100

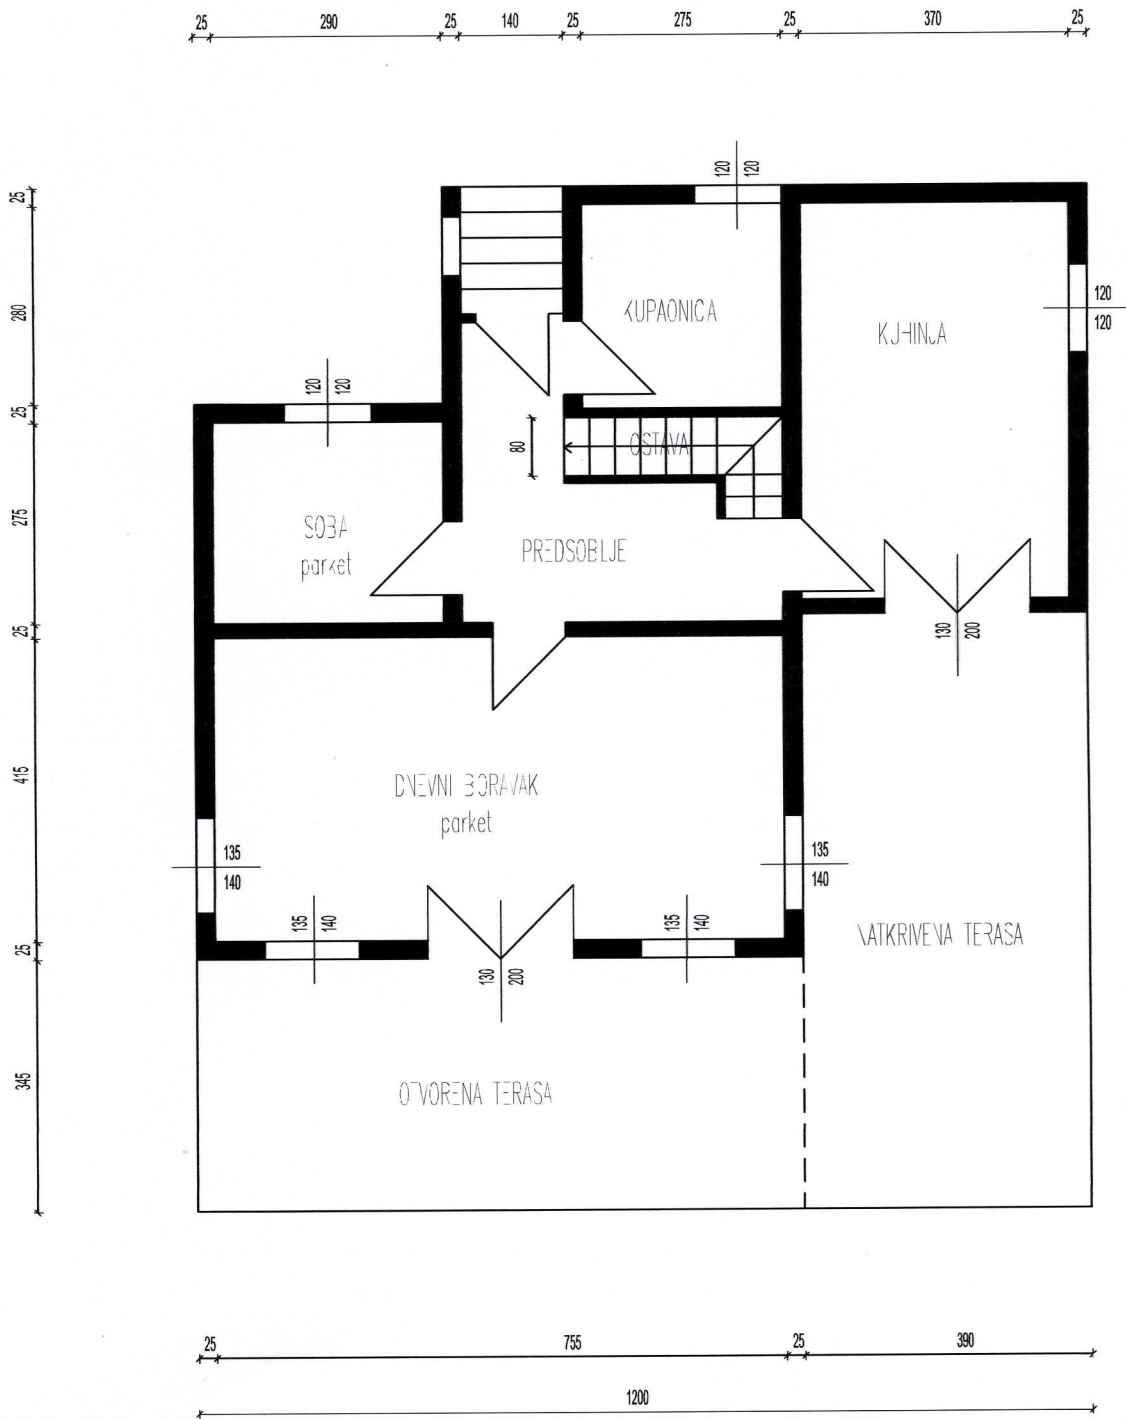





Stalni sudski vještak
za građevinsku struku
Ivan Čarapar
KUTINA, P. Preradovića 1/2
Telefon: 044/ 681-143

3. TLOCRT POTKROVLJA



M 1:100

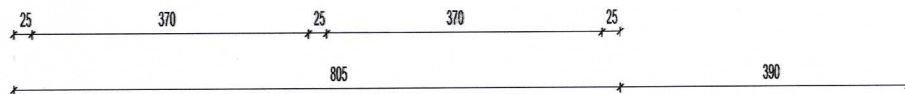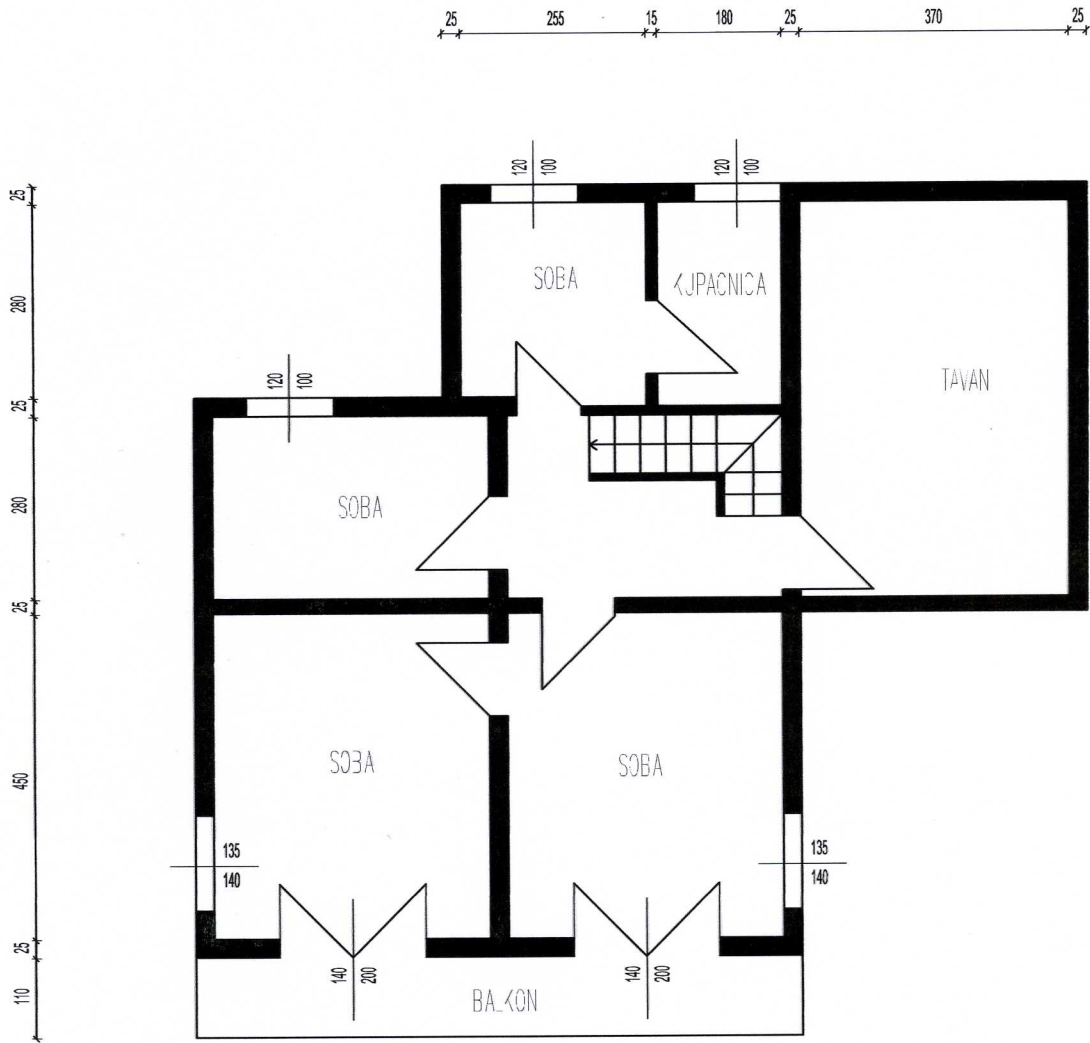


Stalni sudski vještak
za građevinsku struku
Ivan Čarapar
KUTINA, P. Preradovića 1/2
Telefon: 044/ 681-143

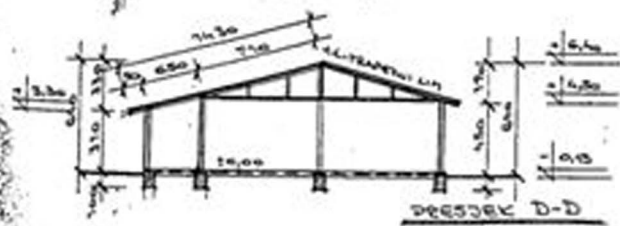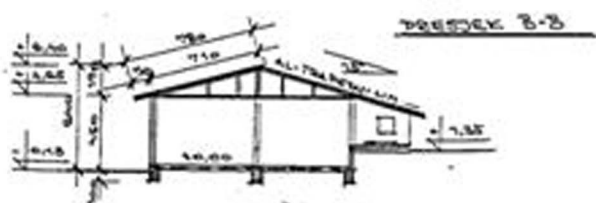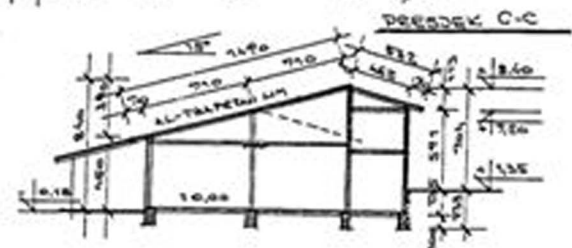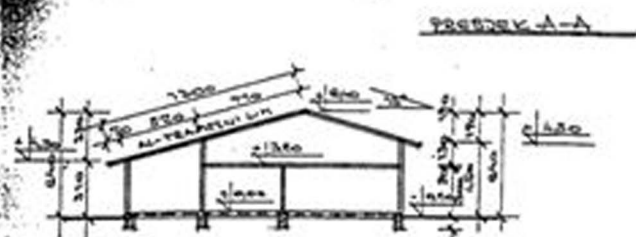

Stariji projekt vještak
 za grad. naku stuku
 1/1 19/2007
 KUTINA, D. Beograd 12
 2011. 044/011-143

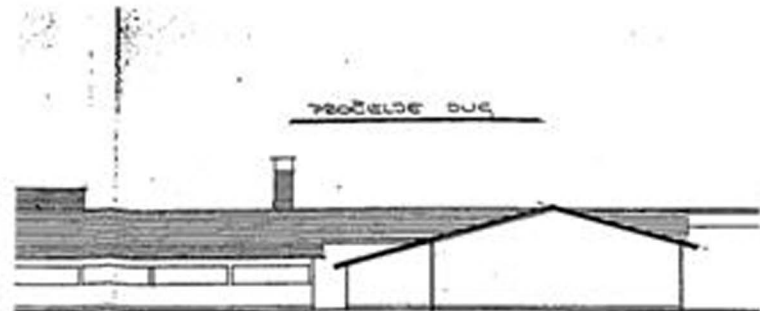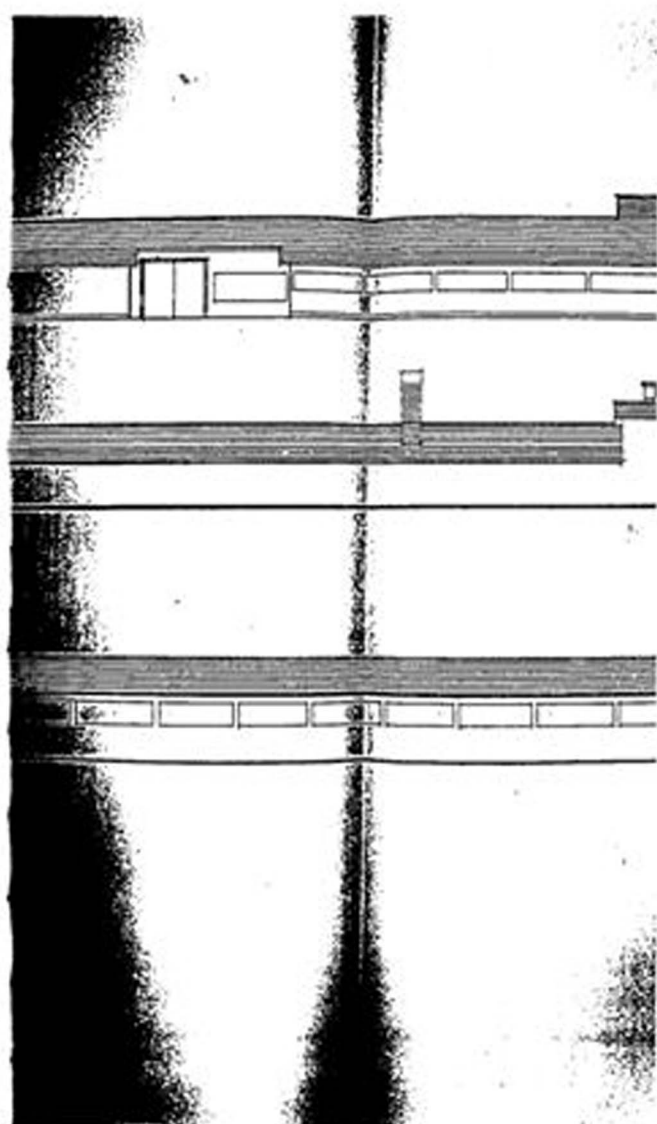


PROČELJE JUG

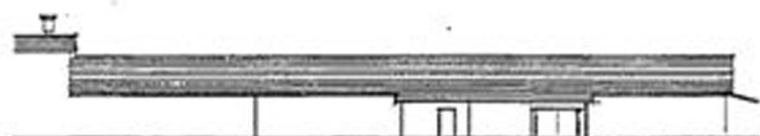

PROČELJE SEVER

PROČELJE ISTOK /ULIČNO/

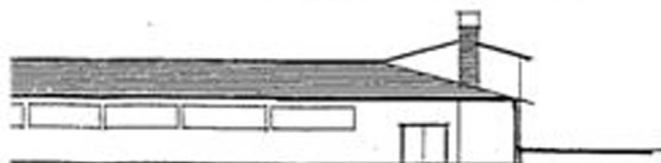

Stalni studijski veštak
za građevinsku struku
Arh. i Čaršdar
KUTINA, P. Hektorova 12
Beograd, ARH 555-343

